
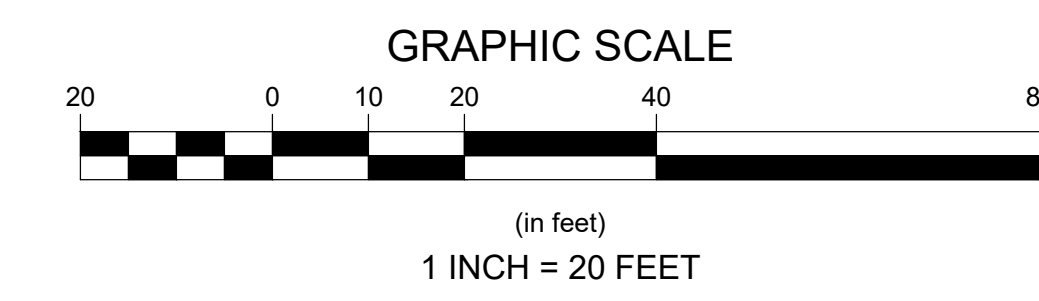


last modified: 01/11/22 printed: 01/11/22 by ml H:\Projects\2017\17090 Brewster Long Pond Ramp\Drawings\17090 ST.dwg

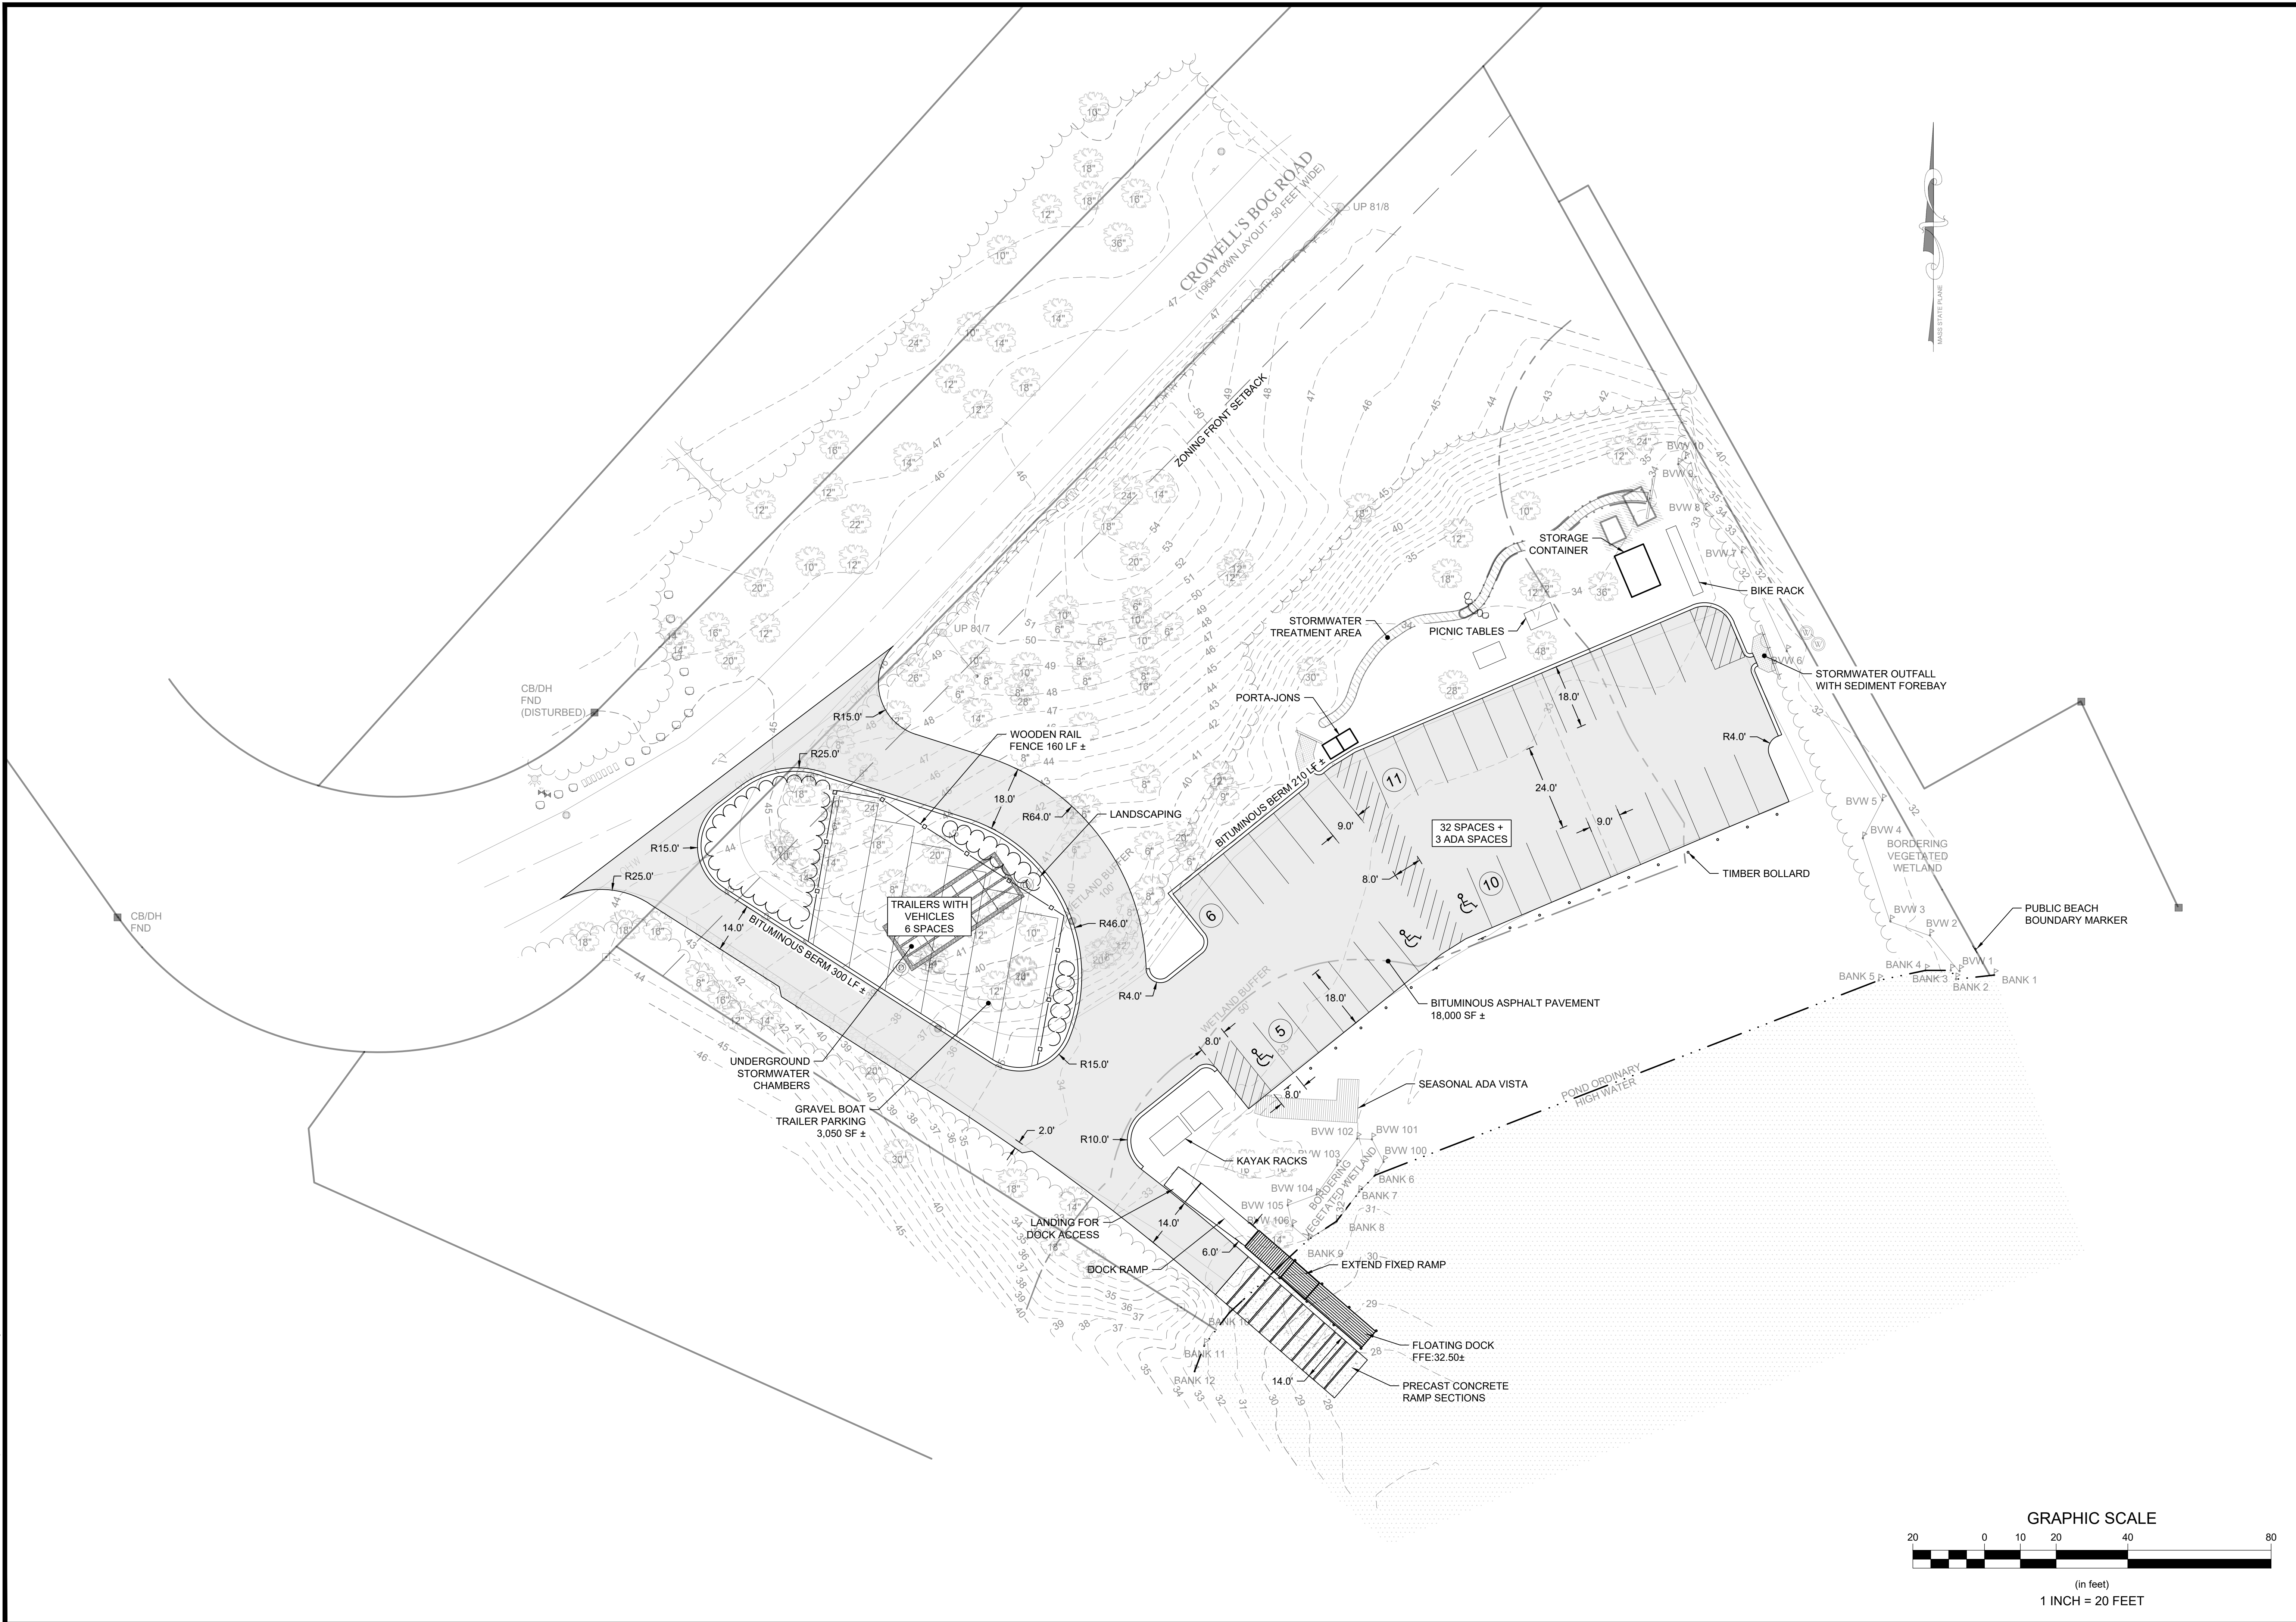

Rev	Date	By	Appr	Description
1				
2				
Horsley Witten Group, Inc.
 Sustainable Environmental Solutions
 90 Route 6A
 Sandwich, MA 02563
 Phone: (508)-833-6600 voice
 508-833-3150 fax

DATE: DECEMBER 2021
 Drawn By: MCL
 Checked By: MEN

**LONG POND
 BOAT RAMP & SITE IMPROVEMENTS
 BREWSTER, MASSACHUSETTS**

Plan Set: **SITE PLAN**

Prepared For:
**Brewster Department of
 Natural Resources**
 2188 Main Street
 Brewster, MA 02631
 Phone: (508) 252-8135
 Fax: ---

Survey Provided By:
Horsley Witten Group, Inc.
 90 Route 6A
 Sandwich, MA 02564
 Phone: (508)-833-6600
 Fax: (508)-833-3150
 Dated: June 27, 2017

**DRAFT
 NOT FOR
 CONSTRUCTION**

Project Number: 17090 Sheet: 5 of 8
 Sheet Number: C-5